


BIBBYS FARM DOWNSTAIRS BARN ACCOMMODATION FLOOR PLAN

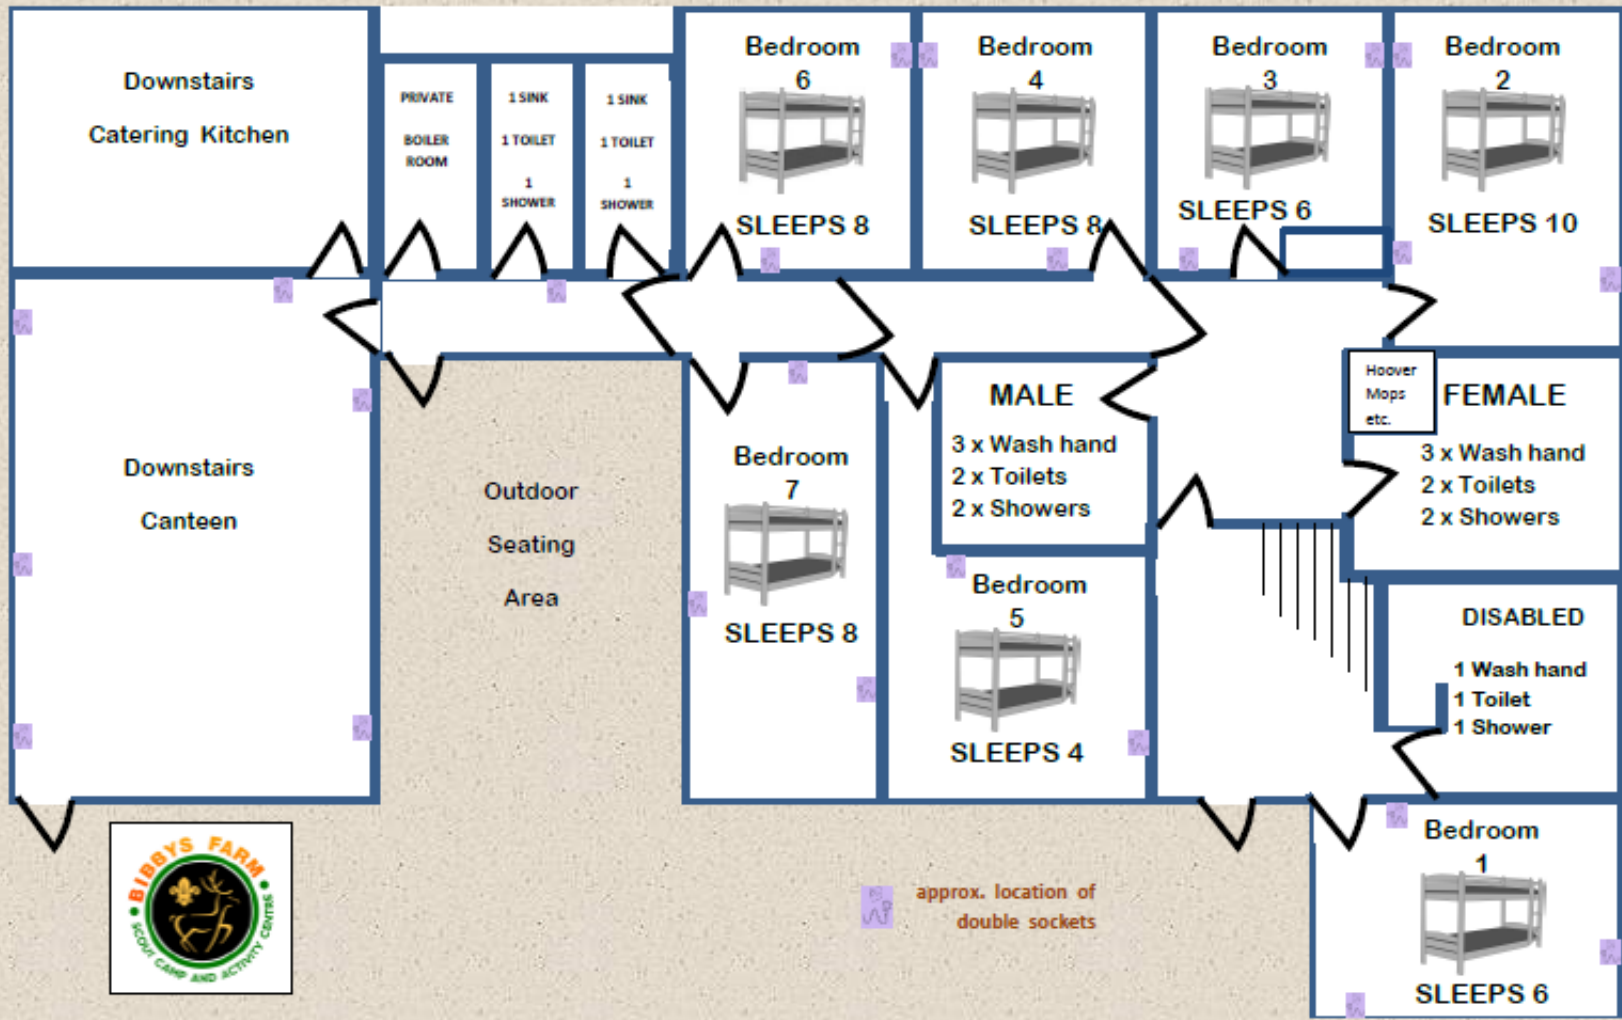

approx. location of double sockets