



# BIBBYS FARM BUNKHOUSE ACCOMMODATION FLOOR PLAN

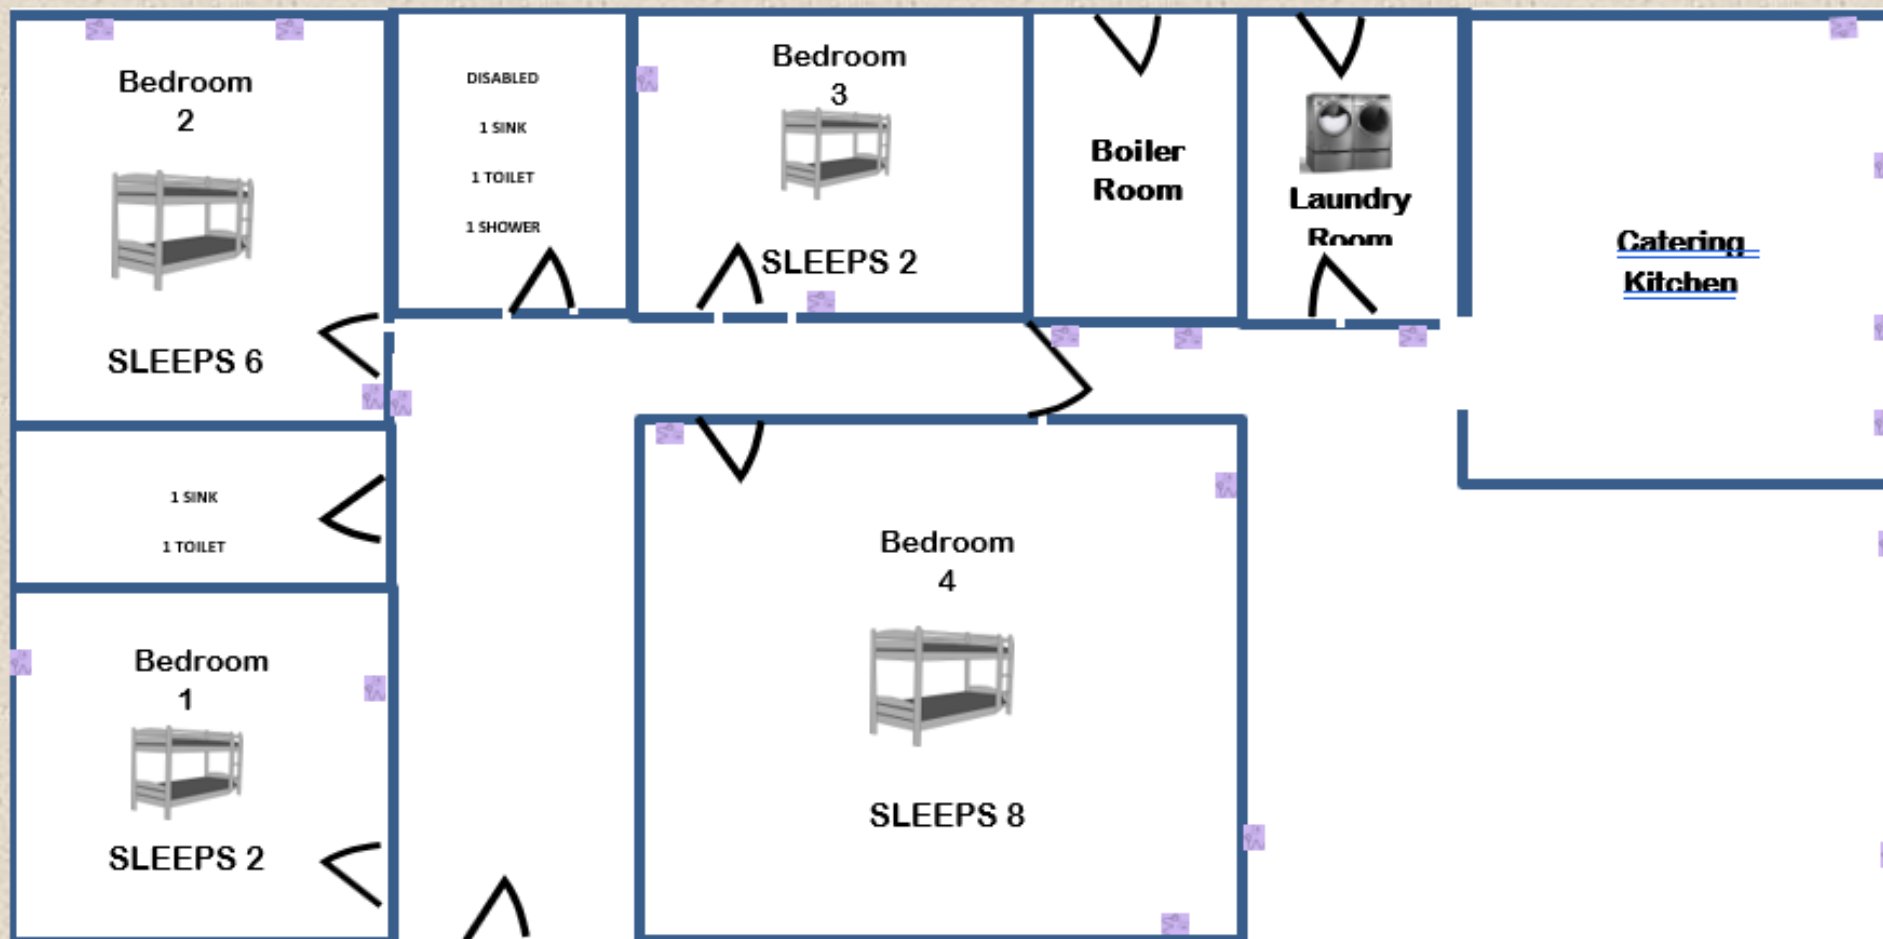

 approx. location of double plug sockets